




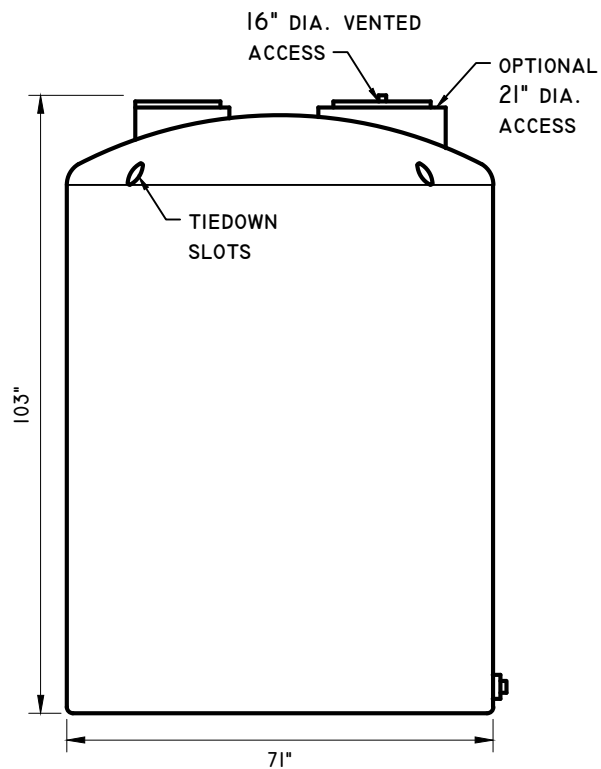

SIDE ELEVATION

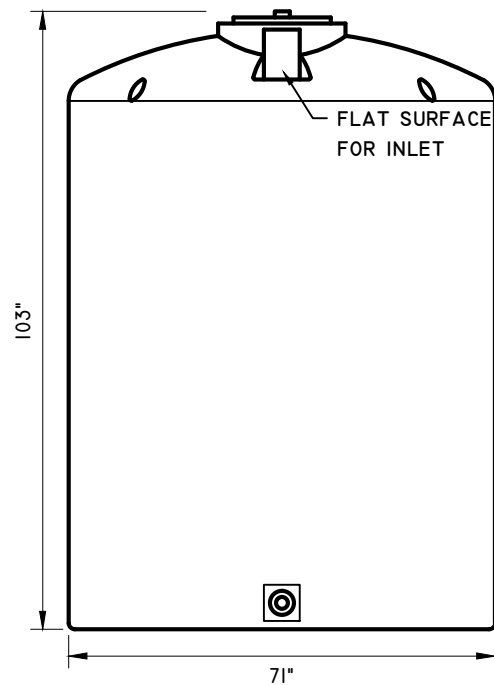

FRONT ELEVATION

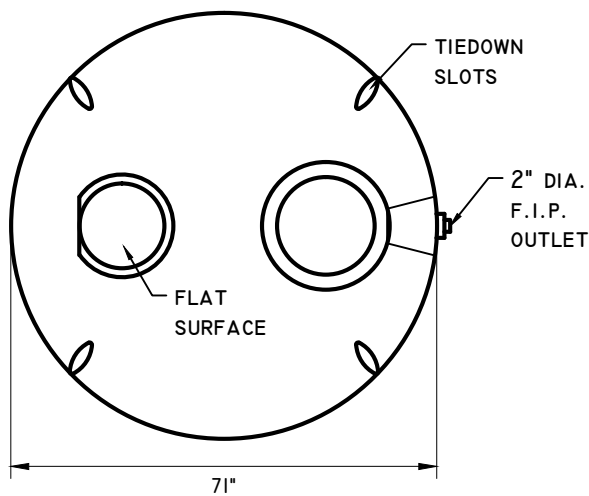

TOP VIEW



www.premierplastics.com 1-800-661-4473

VERTICAL WATER TANK

1280 IMP. GALLON - VWI280

1535 US. GALLON - VUI535

POLYETHYLENE

DATE: JUNE 2008

SCALE: NTS

DRAWN: SGM

DWG. No. VWI280

REV.