



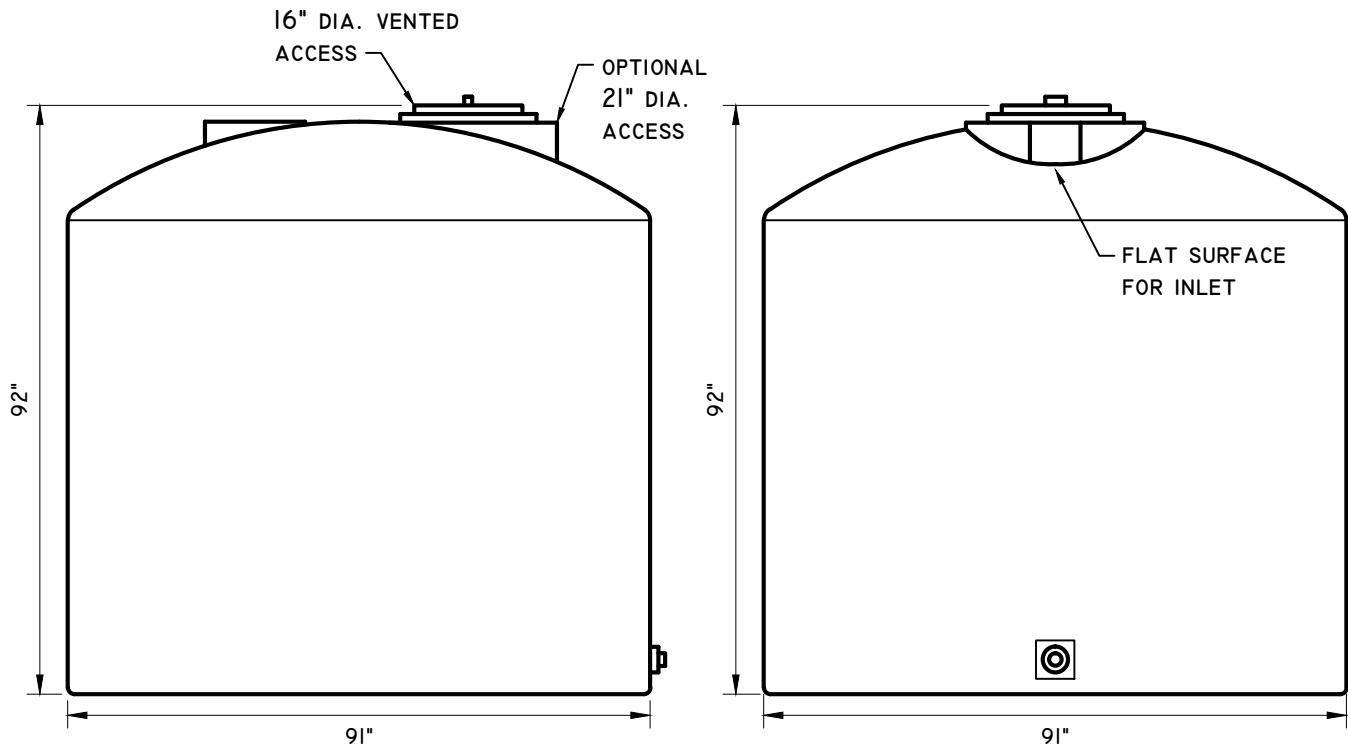

SIDE ELEVATION

FRONT ELEVATION

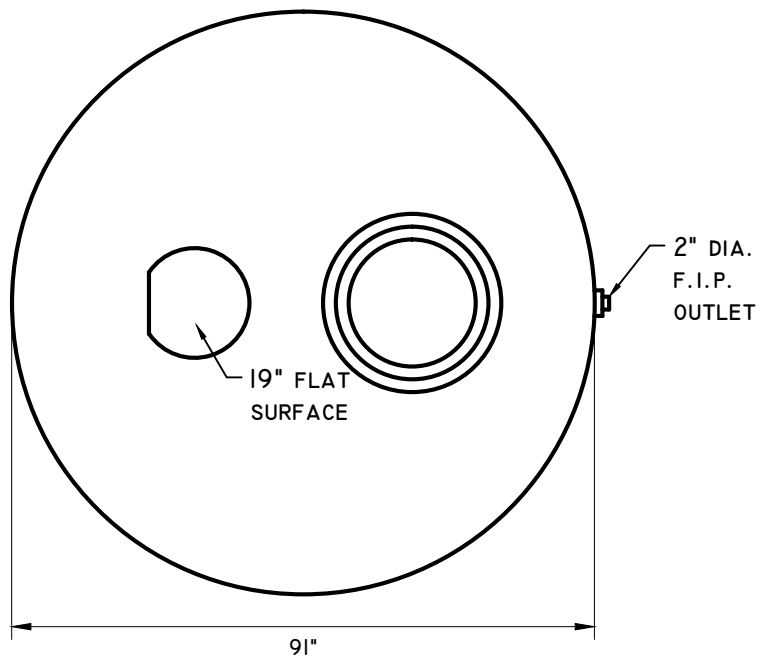

TOP VIEW



www.premierplastics.com 1-800-661-4473

VERTICAL WATER TANK

1950 IMP. GALLON - VWI950

2340 US. GALLON - VU2340

POLYETHYLENE

DATE: SEPT 2008

SCALE: NTS

DRAWN: SGM

DWG. No. VWI950

REV.